


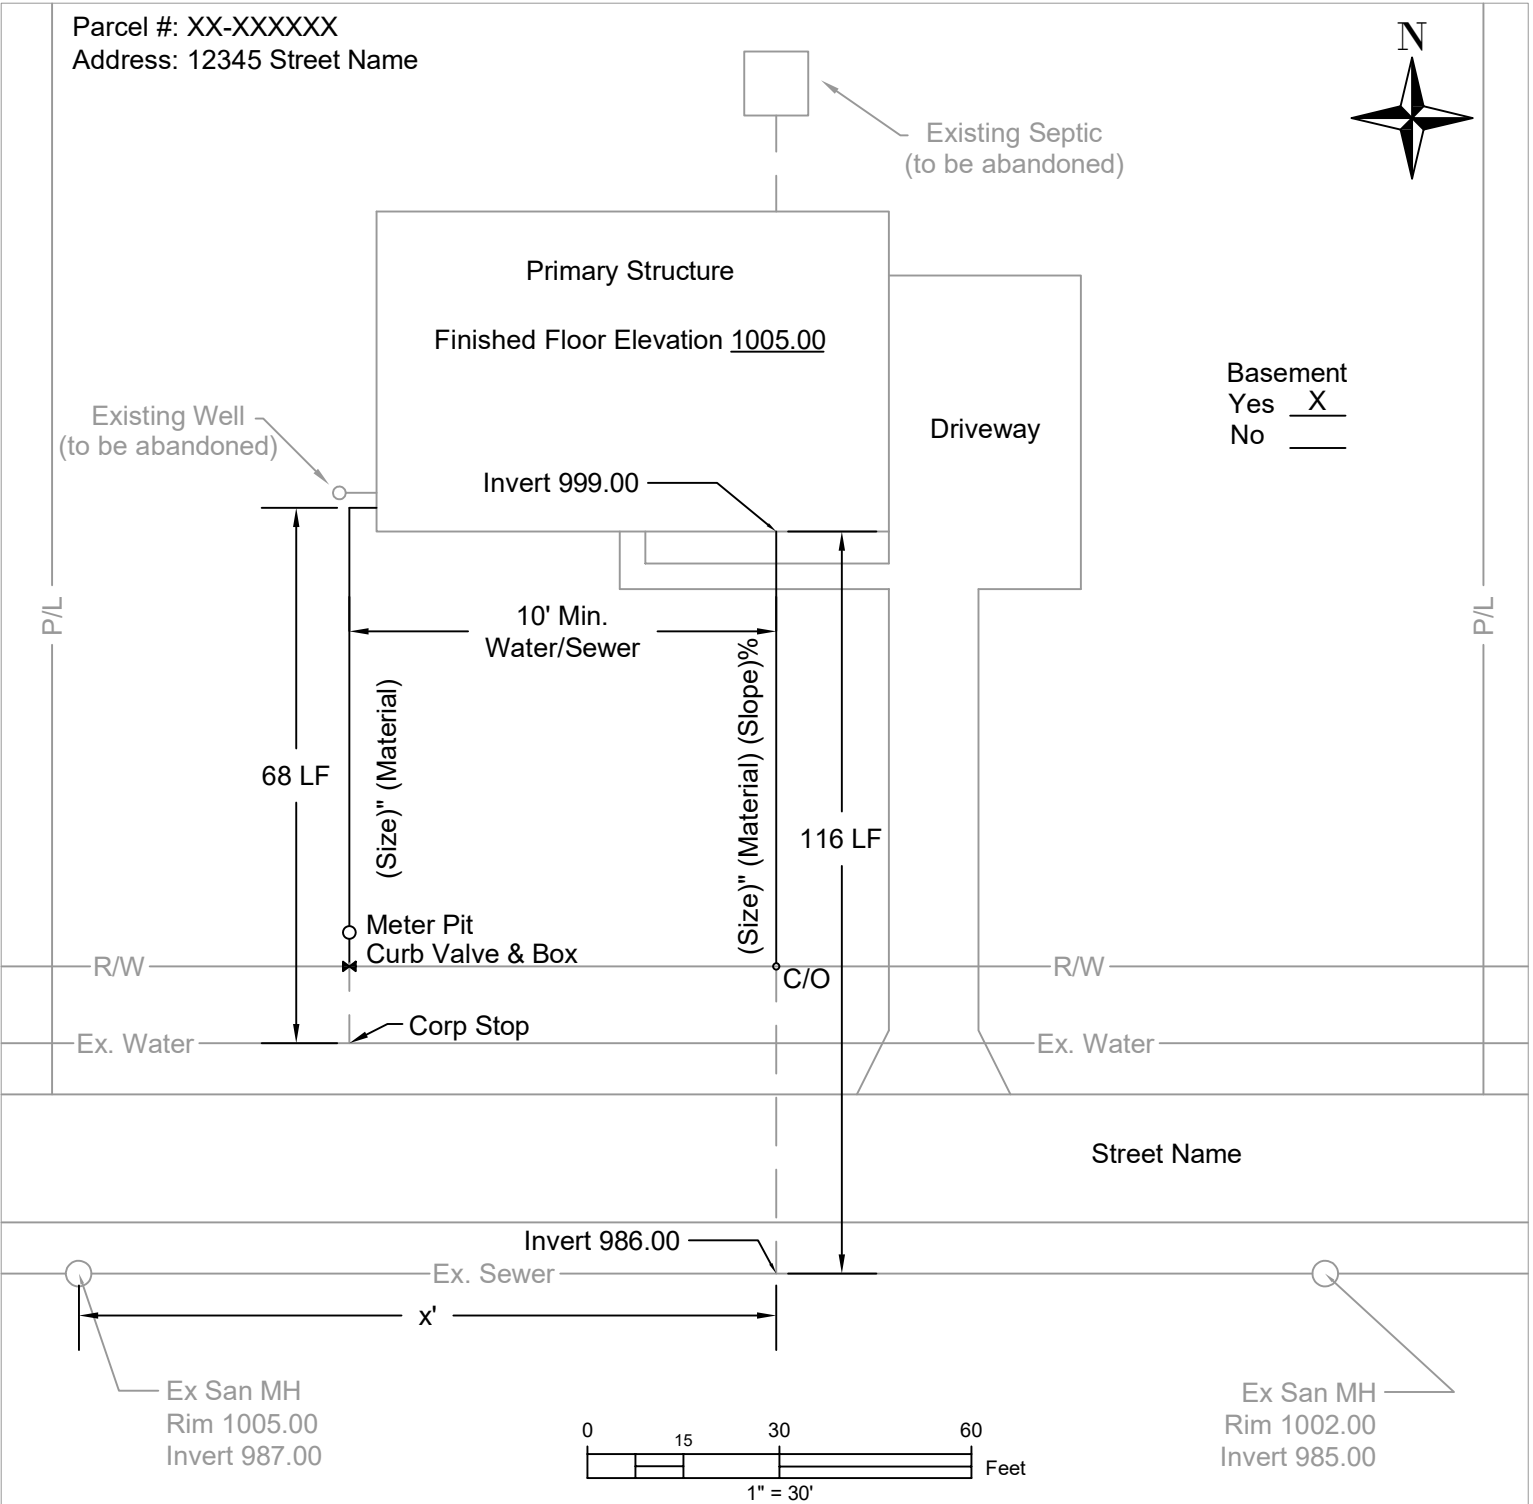

Sample Site Plan

Parcel #: XX-XXXXXX
 Address: 12345 Street Name



- * An aerial map template can be created using Geauga REALink.
- * Access the REALink mapping application at geaugarealink.geauga.oh.gov
- * This sample is for reference only. Include information that relates to the service address proposed.
- * The Sanitary Engineer may request more detailed information as deemed necessary.